

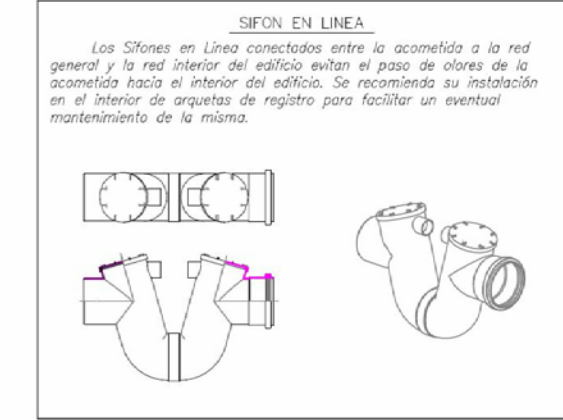


- 1 - TERMINAL TAPA Ø250 JIMEN S-199
- 1B - TERMINAL REJILLA Ø250 JIMEN S-200
- 1C - TERMINAL TAPA Ø115 JIMEN S-315
- 1D - TERMINAL REJILLA Ø115 JIMEN S-316
- 1E - TERMINAL TAPA FUNDICION Ø215 JIMEN S-517
- 1F - TERMINAL REJILLA FUNDICION Ø215 JIMEN S-518
- 1G - TERMINAL TAPA FUNDICION Ø215 JIMEN S-527
- 1H - TERMINAL REJILLA FUNDICION Ø215 JIMEN S-528
- 2 - ALARGADERA Ø250 JIMEN S-198, Ø115 (TUJO DE PVC)
- 3 - CUERPO COLECTOR Ø250 Y Ø115 JIMEN S-194 SIFONICO, S-212 DE REGISTRO, S-195 DE INSPECCION, S-196 SIFONICO, S-221 COLECTOR 2 BOCAS
- 4 - TAPON BASE Ø250 Y Ø115 JIMEN S-197
- 5 - KIT SIFONERO -ES PARA REALIZAR UN SIFONERO SIFONICO A PARTIR DE UNA REJILLA S-200 O S-316

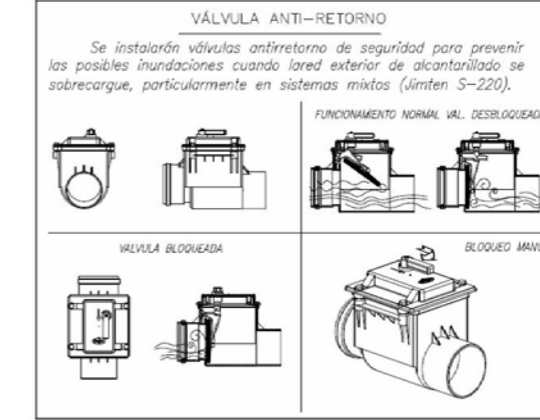

elementos del sistema

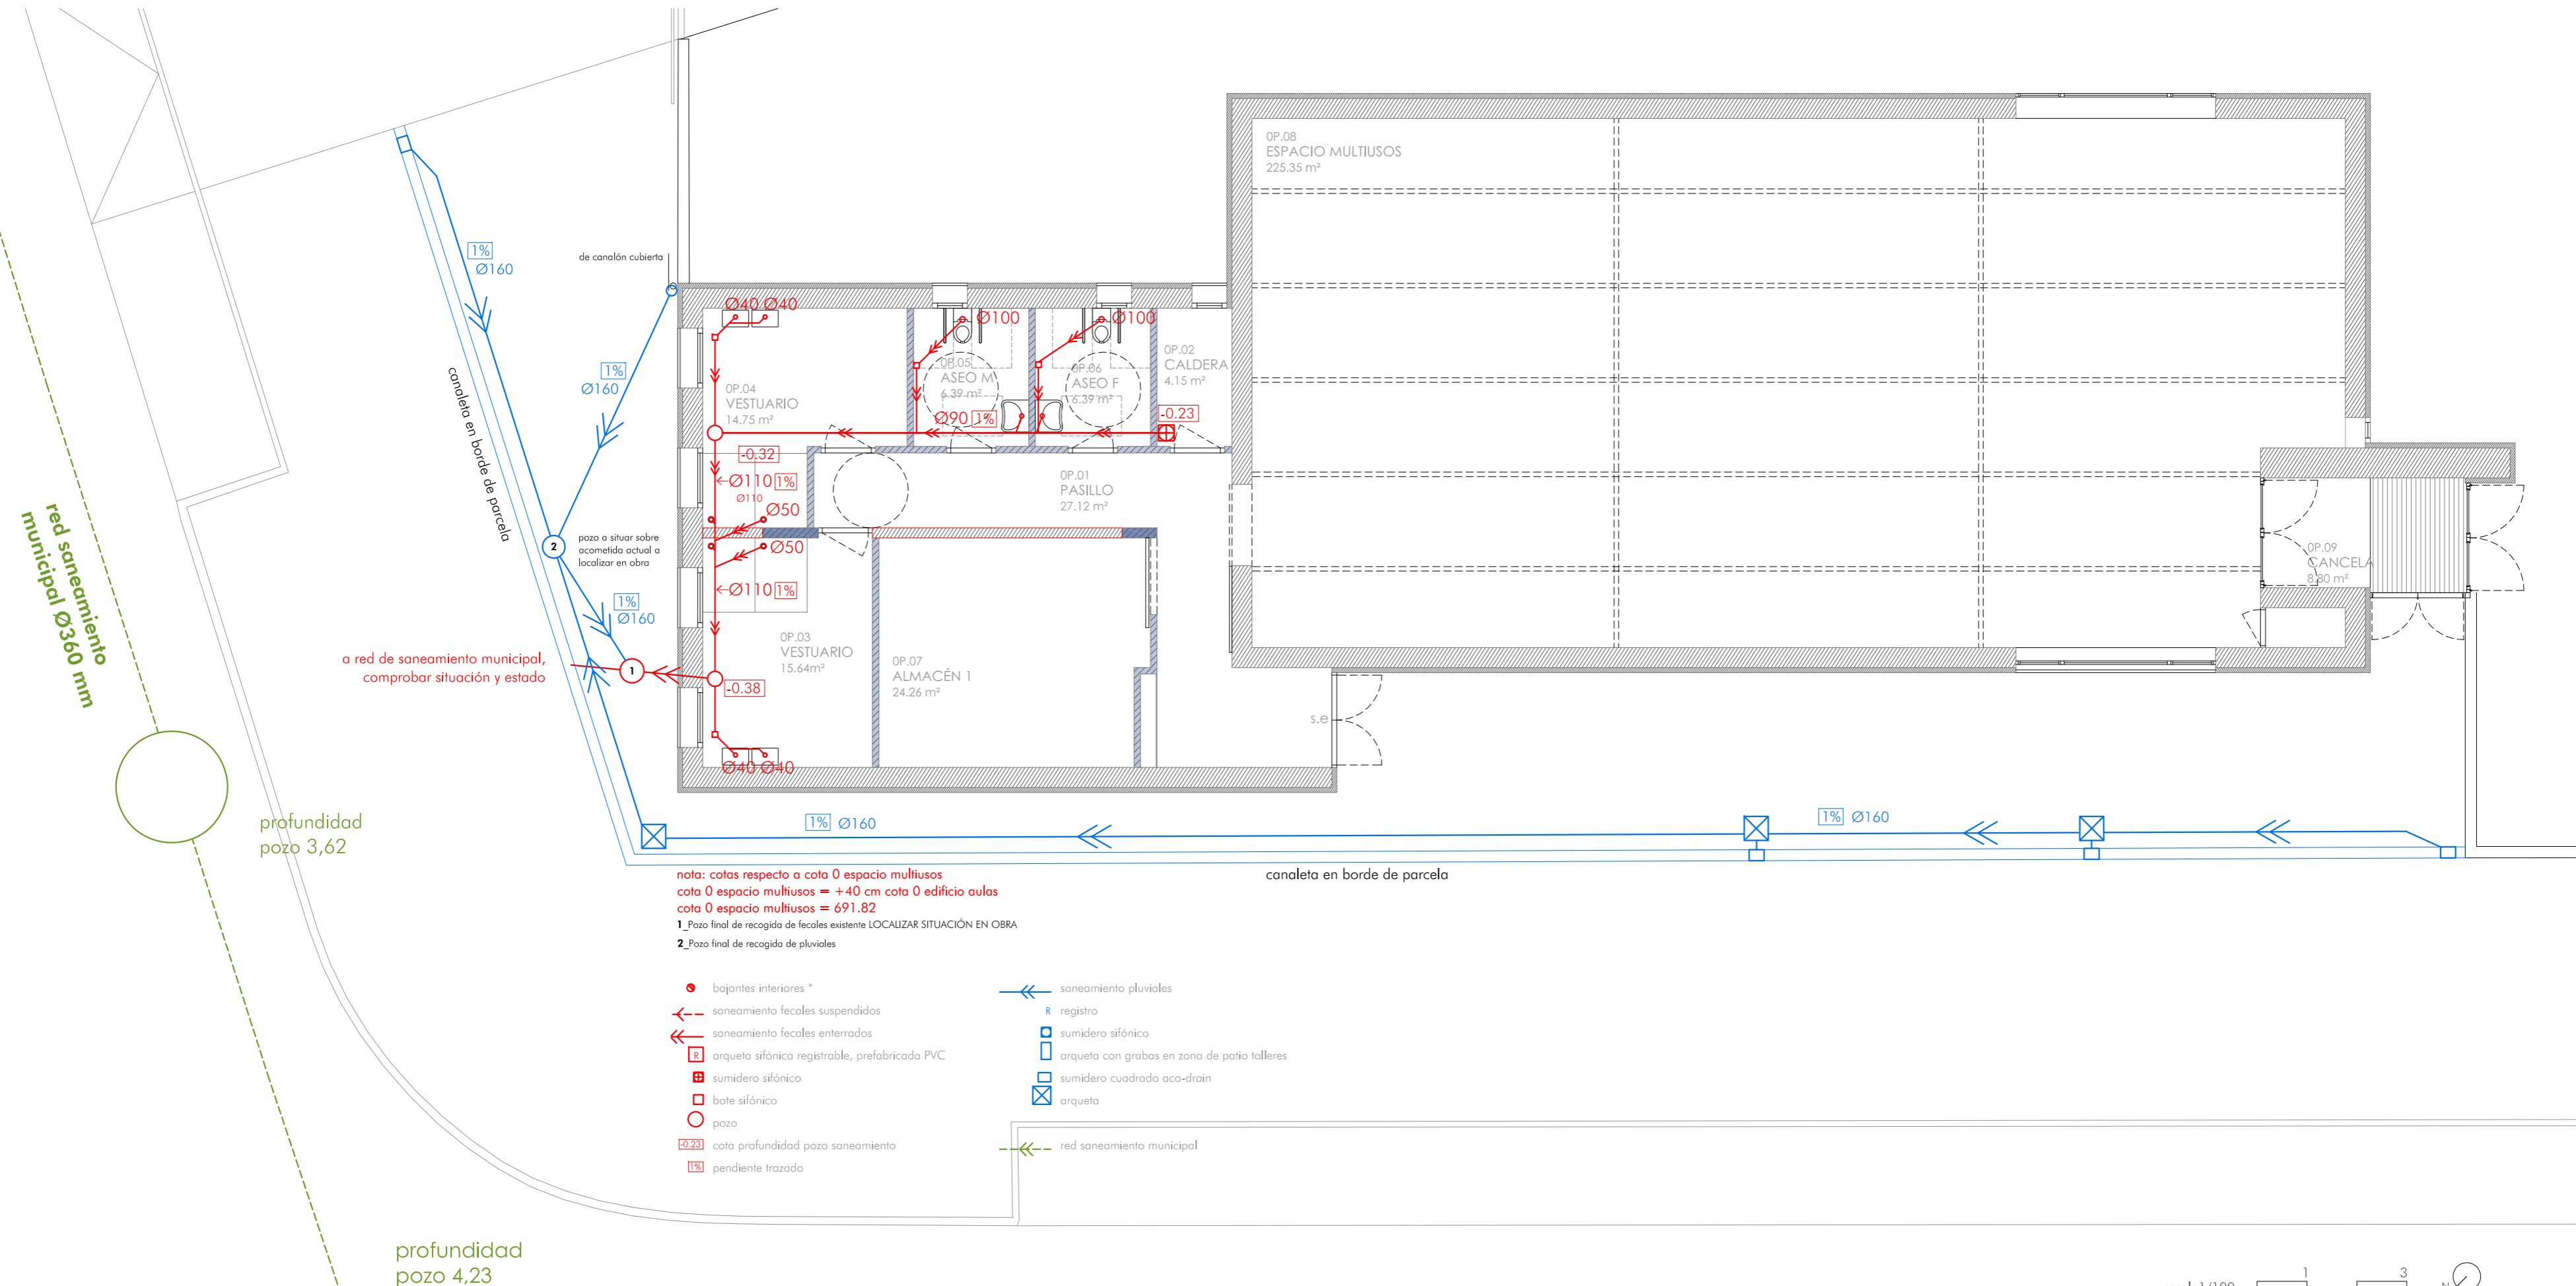

escala 1/100